


FORM 2A

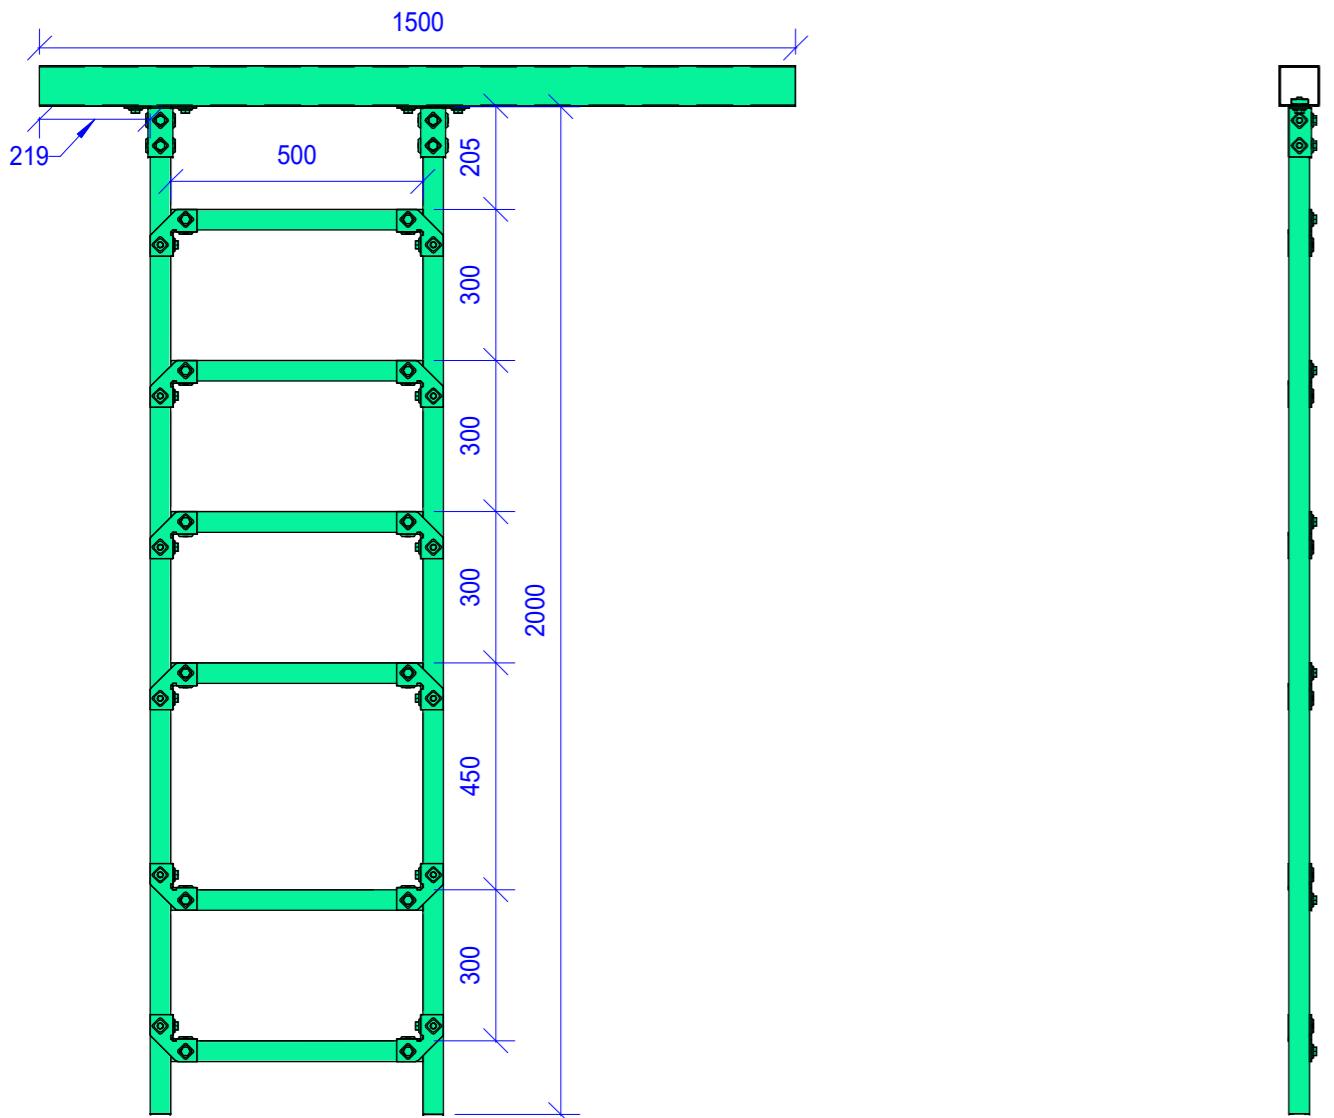

1 | Section A

SCALE: 1:15

2 | Section B

SCALE: 1:15

3 | 3D ISO

SCALE:

4 | Floor Plan

SCALE: 1:25

NOTE:

FORM2A Production:


Defines primary and secondary support component sizes, types and part numbers.

Scope Exclusion:

Frame interface with the building structure is not included in this document.

For comprehensive guidelines and additional information, contact the project management team.

DC.FWA-COR-1.2 - Bill of Materials							
Pos	Type	QTY	Part No	Length	Weight	Total Weight	
1	Beam Section TP F 80 6 m	1	192539	1500 mm	9.60 kg	9.60 kg	
3	Channel MS 41 41 2.0 6m hcp	6	196724	500 mm	0.99 kg	5.91 kg	
4	Angle Connector EV CC 41-1	12	117338		0.38 kg	4.56 kg	
5	Angle Connector EV CC 41-2	2	117456		0.70 kg	1.40 kg	
6	Channel MS 41 41 2.0 6m	2	193747	2000 mm	4.00 kg	8.00 kg	

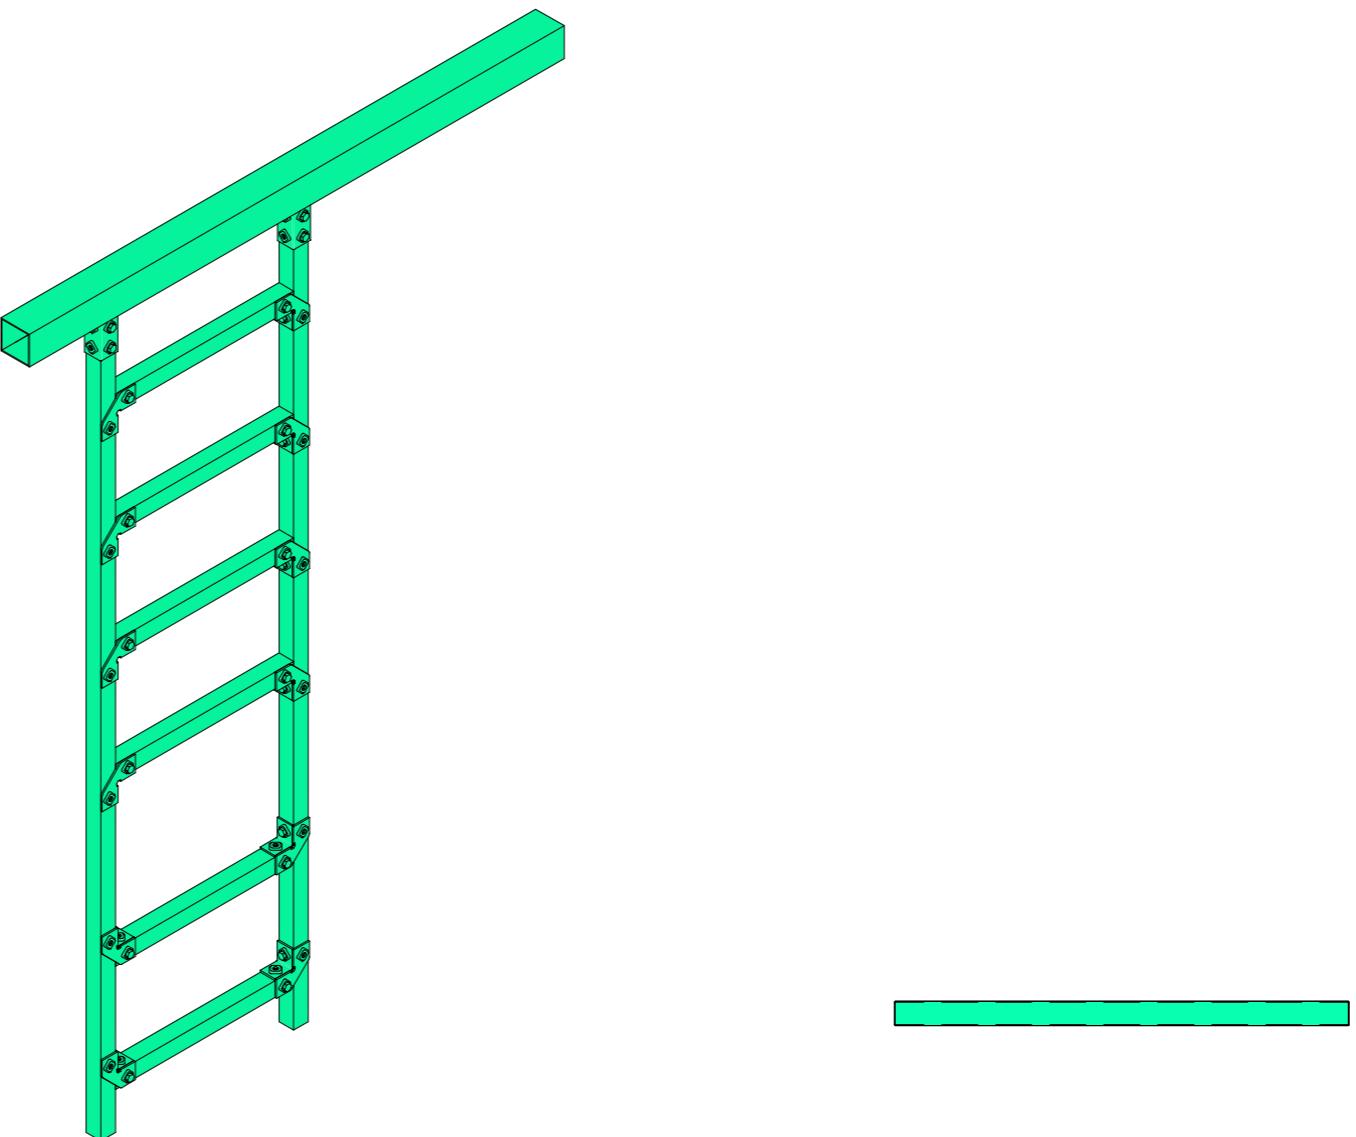

OVERVIEW

MC Prefab is a collaborative joint venture between CTS, MECWIDE, and BIMMS. The primary objective of this partnership is to streamline the production of Mechanical, Electrical, and Plumbing (MEP) support structures.

To achieve standardization and optimization in support production, installation, and to minimize material waste, a comprehensive catalog of solutions has been developed. This catalog defines all support solutions along with their respective variables.

Process Stages:

The overall process of MEP support structure production and installation is divided into three distinct stages:

1-Preparation

2-Production

3-Installation

Each stage requires specific documentation, outlined as follows:

Form1A: Base Specification for Support Solution Definition

Form2A: Fabrication Drawing


Form3A: Installation Drawing

These documents ensure the standardization and efficiency of the entire process, from initial preparation through to final installation.

For any further details or clarifications, please refer to the MC Prefab documentation guidelines or contact the project management team.

Naming Convention

DC.FWA-COR-1.1-1A

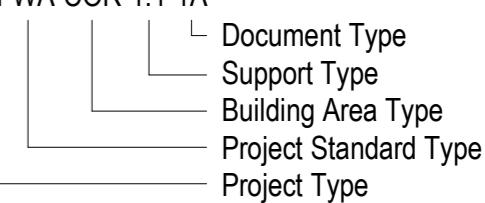

P01	07/08/2024	Issued For Information	GJ	MP
Rev.	Date	Description	Sign.	Ver.

JOINT VENTURE:



DESIGN & BUILD PARTNERS:



DRAWING NAME:

DC.FWA-COR-1.2-2A

DRAWING STATUS:	Issued For Information	SCALE:	1/15	STATUS:	S2
DATE CREATED:	LAST REV. DATE:	SIGNED:	CONTROL:		
07/08/2024	07/08/2024	GJ	MP		
DRAWING NUMBER:	FORMAT:	REVISION:			
FIN3005-BMS-B1-XX-DR-J-C122A	A2	P01			

