


FORM 2A

Bill of Materials						
Pos	Type	QTY	Part No	Lenght	Weight	Total Weight
1	Beam Section TP F 80 6 m	1	192539	1590 mm	10.18 kg	10.18 kg
2	Beam Section TP F 80 6 m	1	192539	1487 mm	9.52 kg	9.52 kg
3	Beam Section TP F 80 6 m	1	192539	960 mm	6.14 kg	6.14 kg
4	End Support STA F 80 HCP	2	192856		1.60 kg	3.20 kg
5	Guiding Bracket FW F 80 HCP	2	110349		0.60 kg	1.20 kg
6	End Support WBD P F 80 201 310 HCP	1	117166		9.40 kg	9.40 kg
7	Base WBD F 80 80 120 HCP	1	192801		5.20 kg	5.20 kg
8	Assembly Set MS 5P M16 S HCP	1	115844		2.20 kg	2.20 kg
9	Assembly Set MS 5P M12 S HCP	1	115843		1.20 kg	1.20 kg
10	Self Forming Screw FLS F	32	192512		0.03 kg	0.96 kg

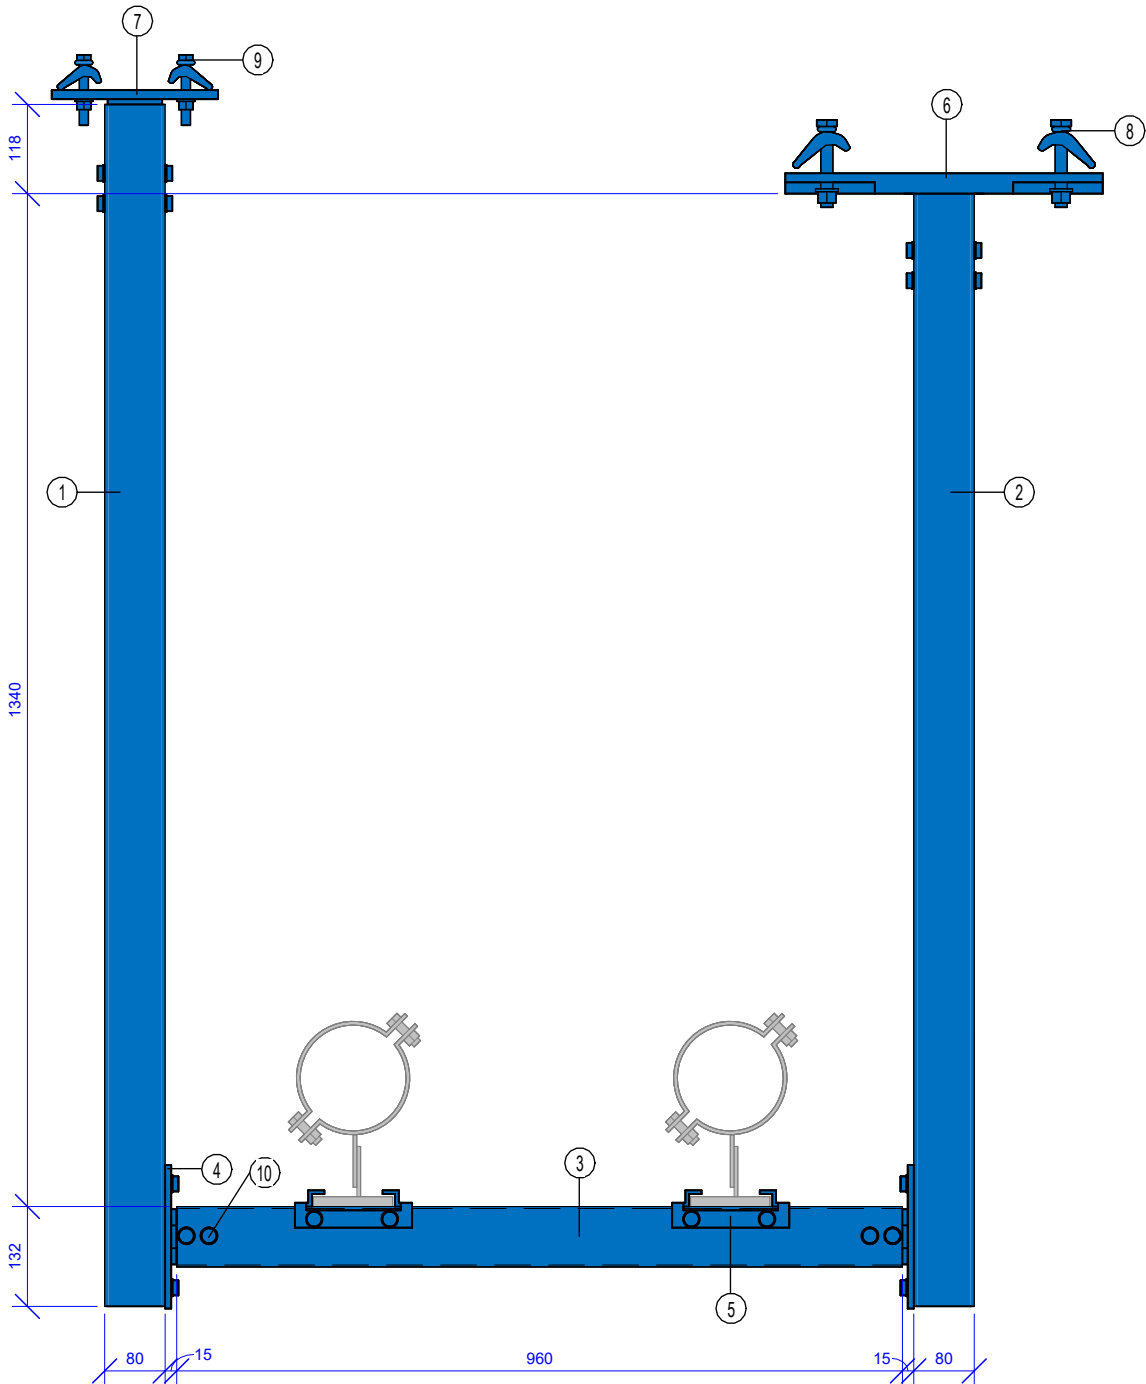


1 | Gantry Support 3.1 - Section A

SCALE: 1 : 10

NOTE:
FORM2A Production:
Defines primary and secondary support component sizes, types and part numbers.


Scope Exclusion:
Frame interface with the building structure is not included in this document.

For comprehensive guidelines and additional information, contact the project management team.

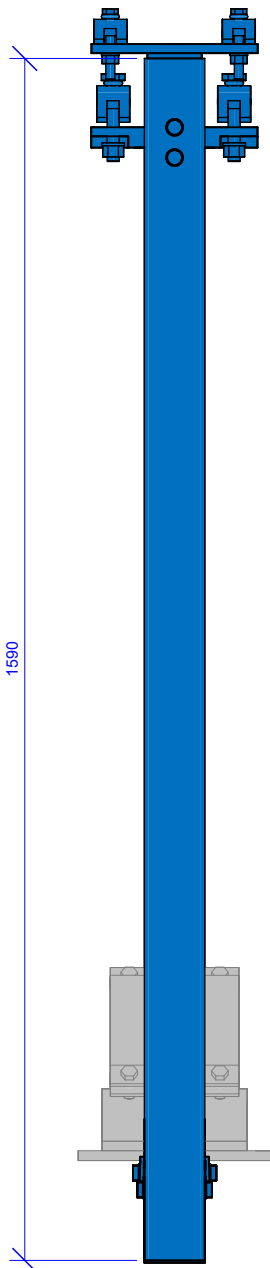

2 | Gantry Support 3.1 - Section B

SCALE: 1 : 10

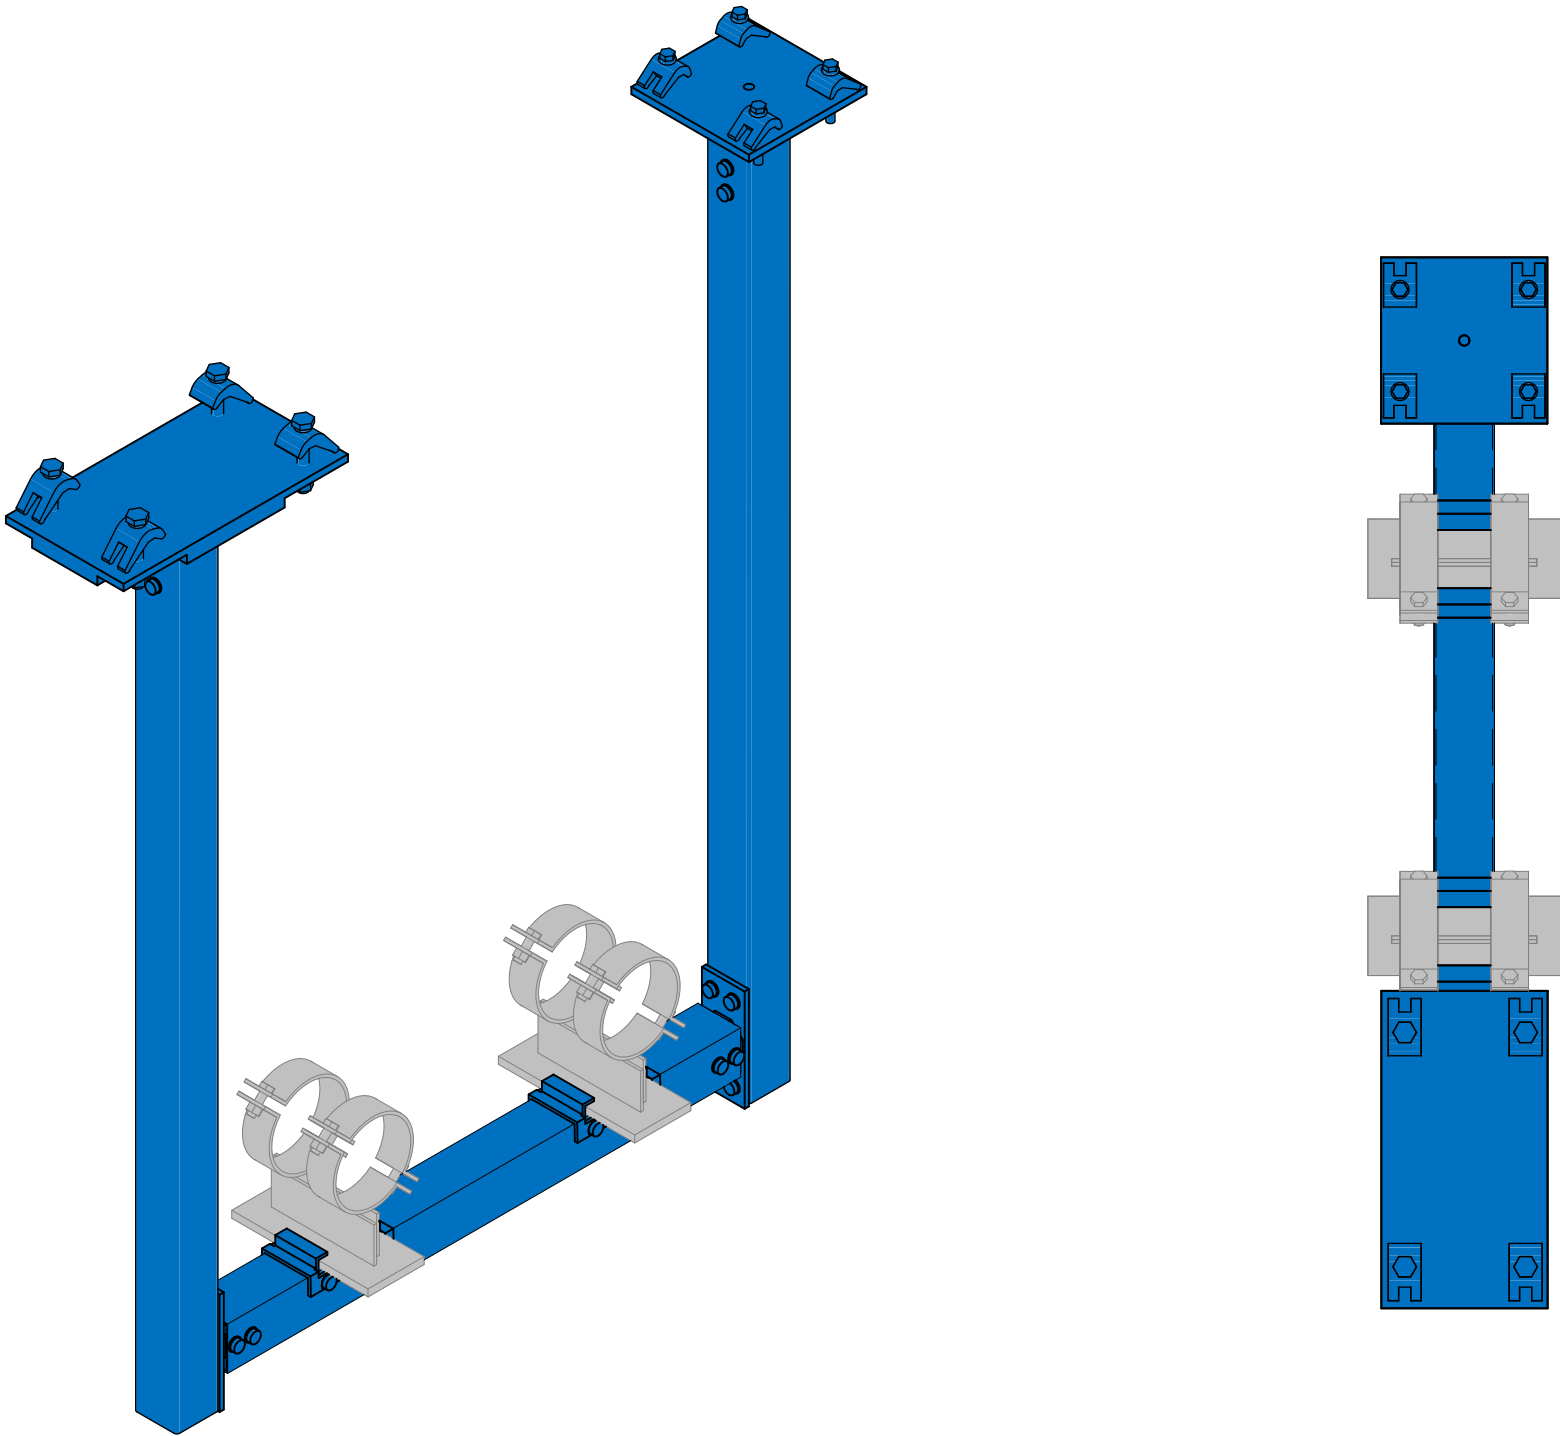

3 | Gantry Support 3.1 - 3D ISO

SCALE:

4 | Gantry Support 3.1 - Floor Plan

SCALE: 1 : 10



OVERVIEW

MC Prefab is a collaborative joint venture between CTS, MECWIDE, and BIMMS. The primary objective of this partnership is to streamline the production of Mechanical, Electrical, and Plumbing (MEP) support structures. To achieve standardization and optimization in support production, installation, and to minimize material waste, a comprehensive catalog of solutions has been developed. This catalog defines all support solutions along with their respective variables.

Process Stages:

The overall process of MEP support structure production and installation is divided into three distinct stages:

1-Preparation

2-Production

3-Installation

Each stage requires specific documentation, outlined as follows:

Form1A: Base Specification for Support Solution Definition

Form2A: Fabrication Drawing

Form3A: Installation Drawing

These documents ensure the standardization and efficiency of the entire process, from initial preparation through to final installation.

For any further details or clarifications, please refer to the MC Prefab documentation guidelines or contact the project management team.

Naming Convention

DC.FWA.COR.1.1-1A

Document Type
Support Type
Building Area Type
Project Standard Type
Project Type

P02	03/12/2024	Issued For Information	GJ	JT
P01	08/11/2024	Issued For Information	GJ	JT
Rev.	Date	Description	Sign.	Veri.

JOINT VENTURE:



DESIGN & BUILD PARTNERS:



DRAWING NAME:

DC.FWA.GAN.3.1-2A

DRAWING STATUS: Issued For Information		SCALE:	STATUS: S2
DATE CREATED: 08/11/2024	LAST REV. DATE: 03/12/2024	SIGNED: GJ	CONTROL: JT
DRAWING NUMBER: FIN3005-BMS-XX-XX-DR-J-73112		FORMAT: A2	REVISION: P02