



FORM 3A

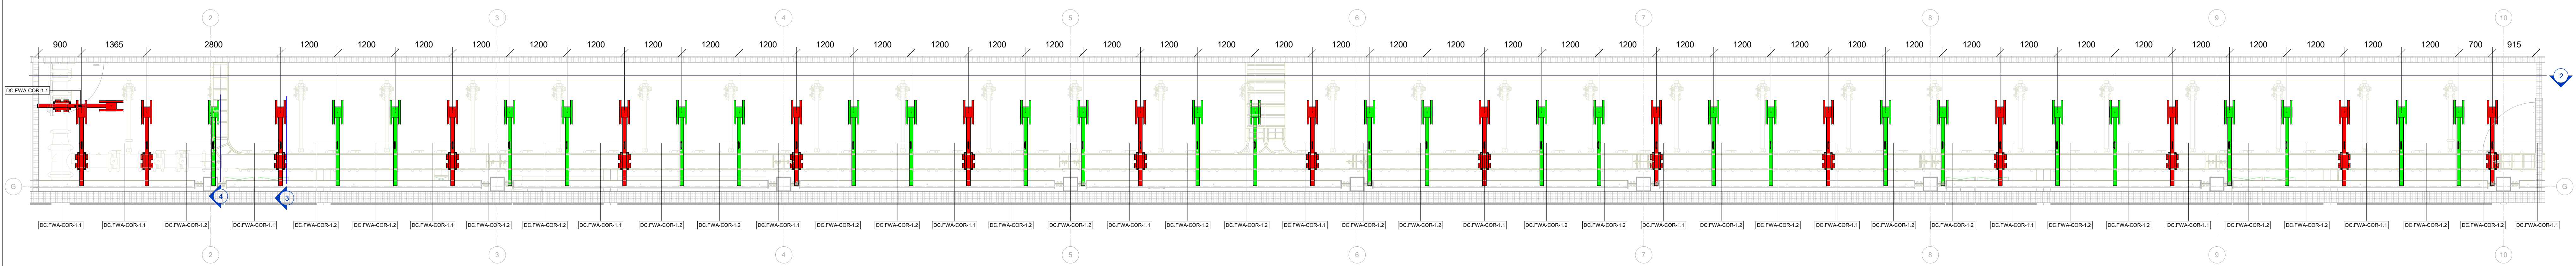


1 | Building 1 - Supports - Ground Floor - South Corridor - Plan View

SCALE: 1 : 50

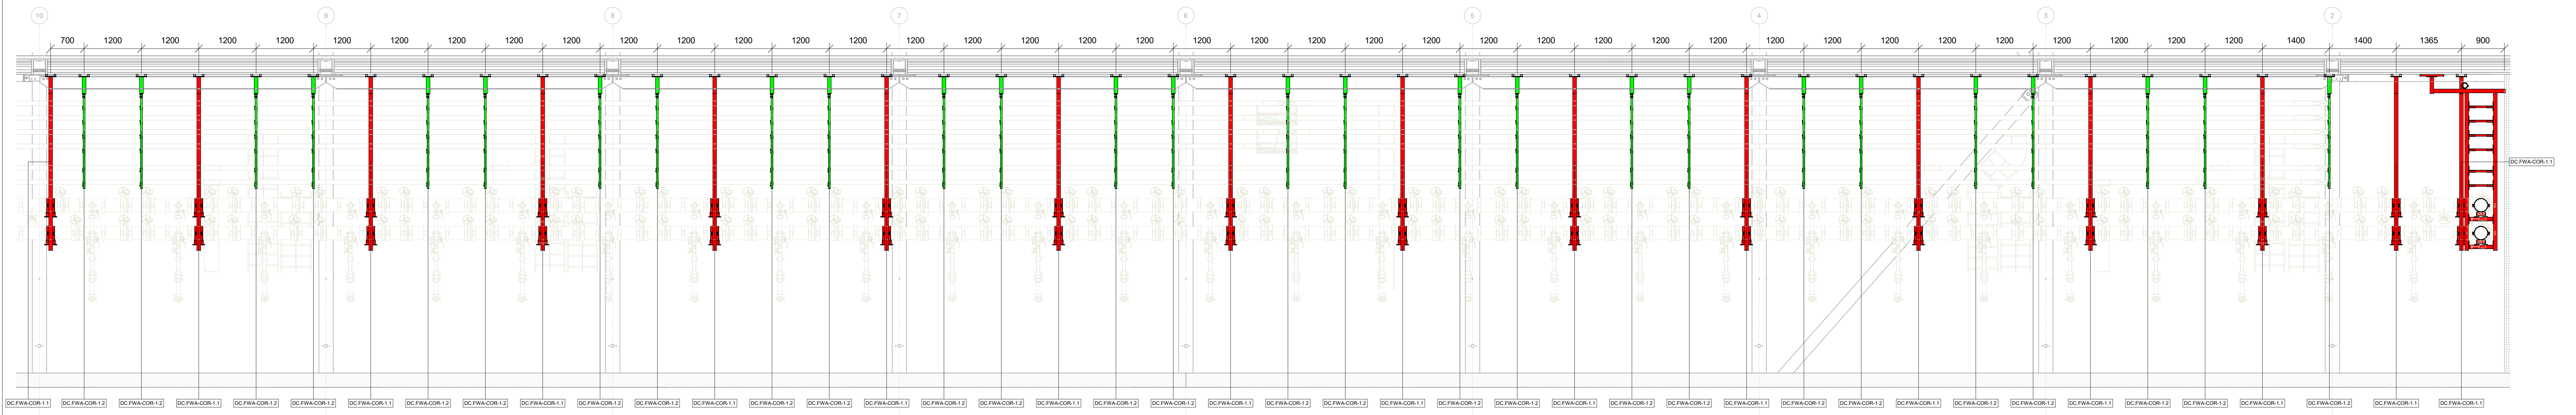


2 | Building 1 - Supports - Ground Floor - South Corridor - Section A

SCALE: 1 : 50

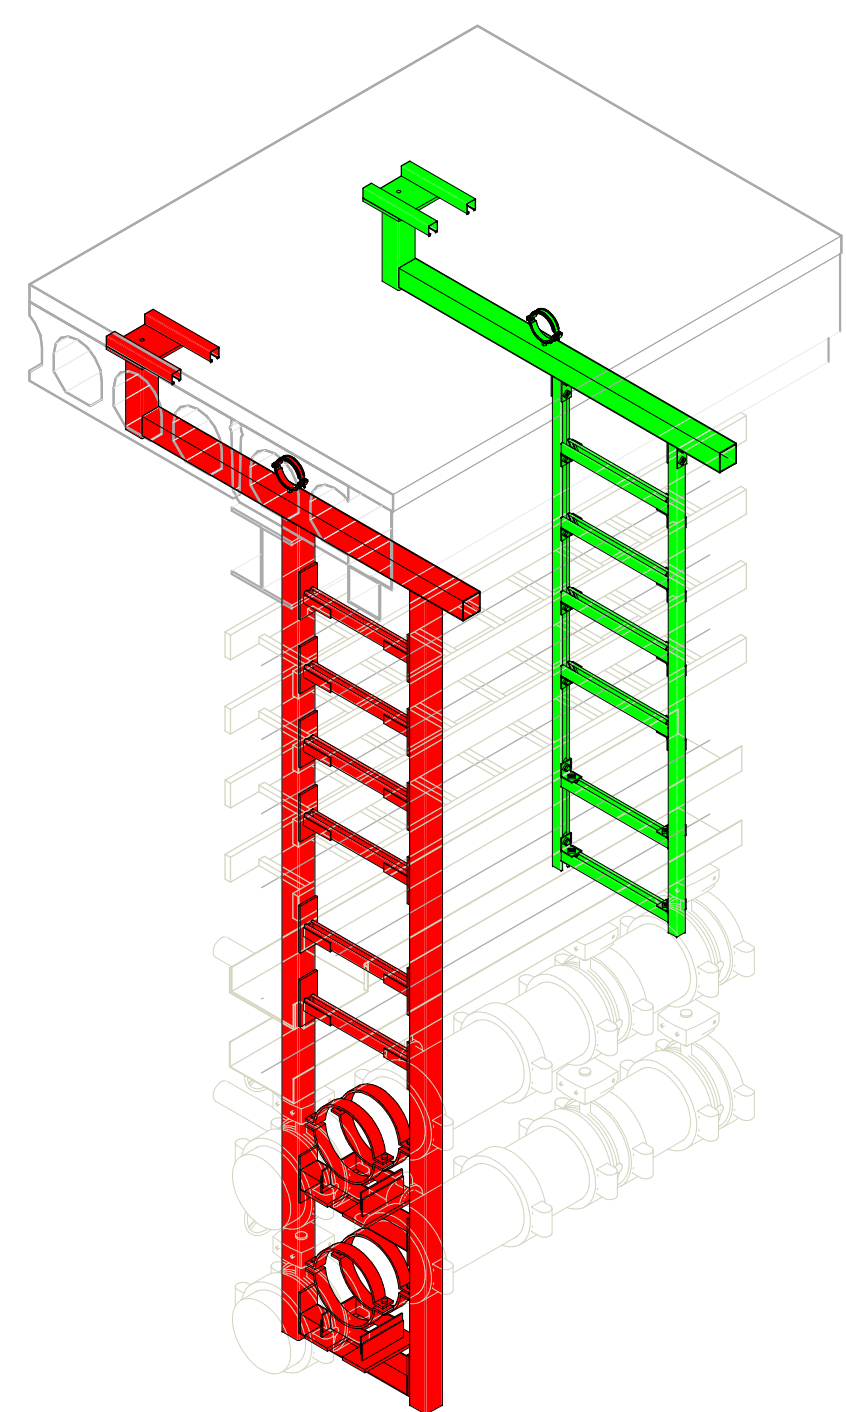


5 | Building 1 - Supports - Ground Floor - South Corridor - 3D ISO

SCALE:

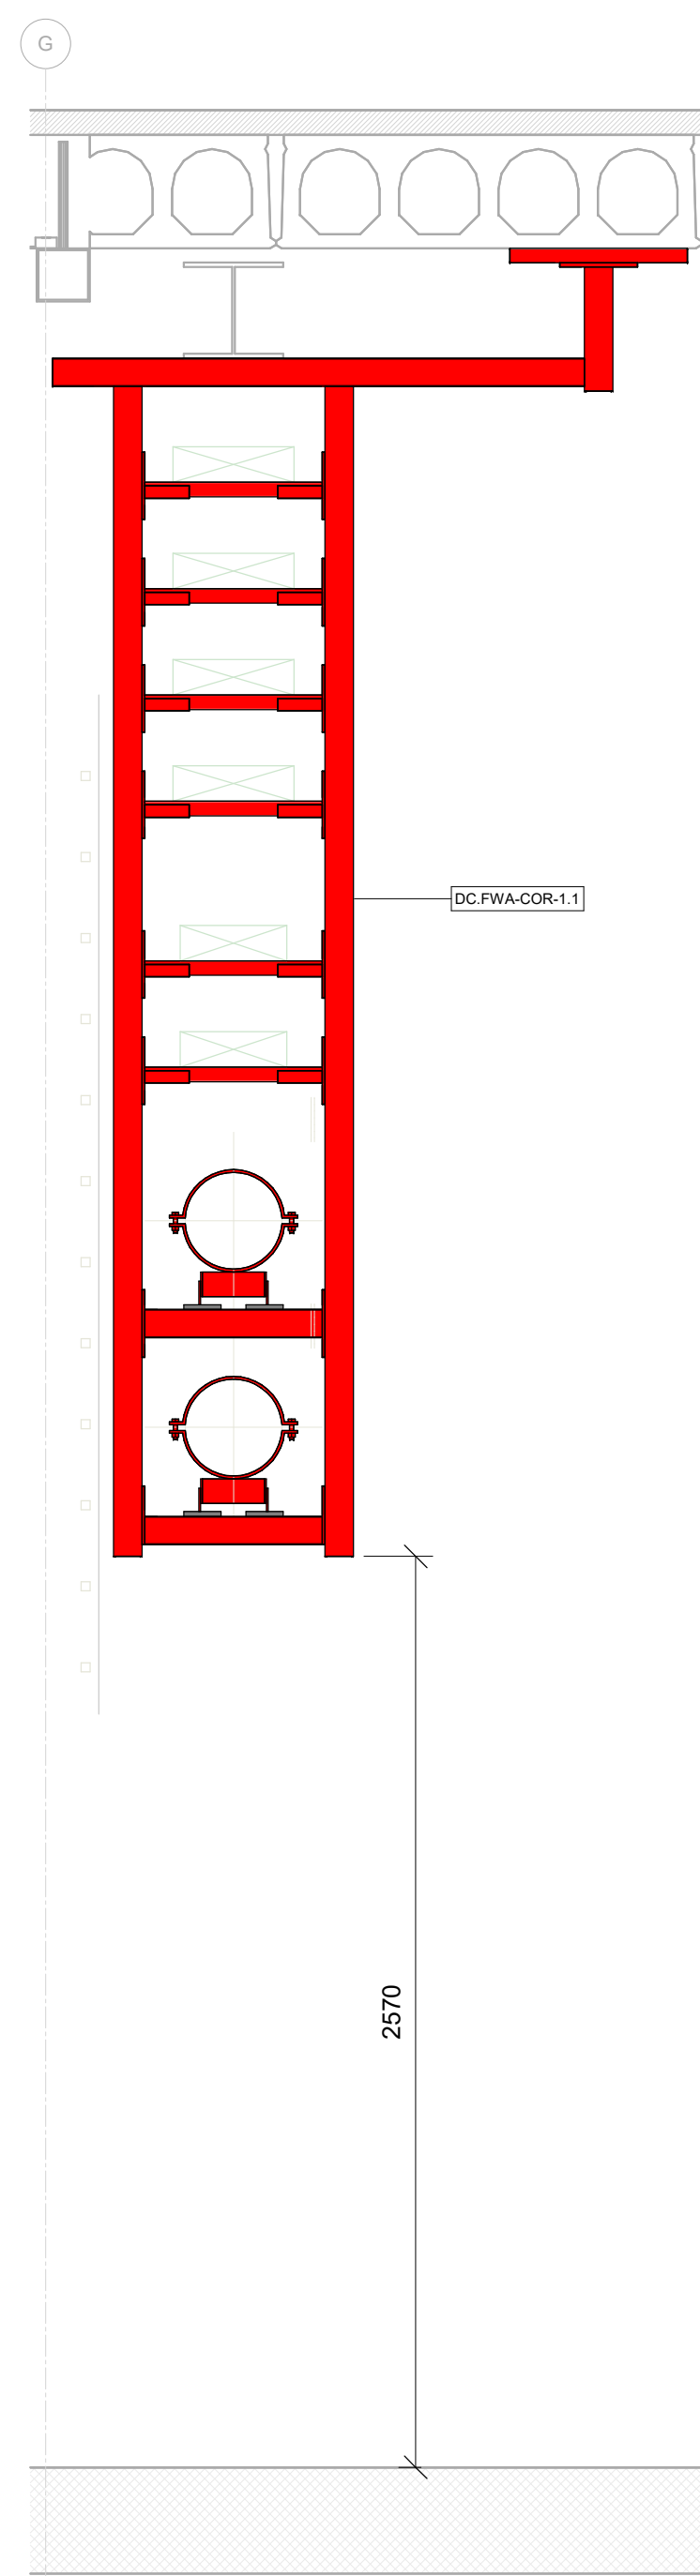

3 | Building 1 - Supports - Ground Floor - South Corridor - Section B

SCALE: 1:20

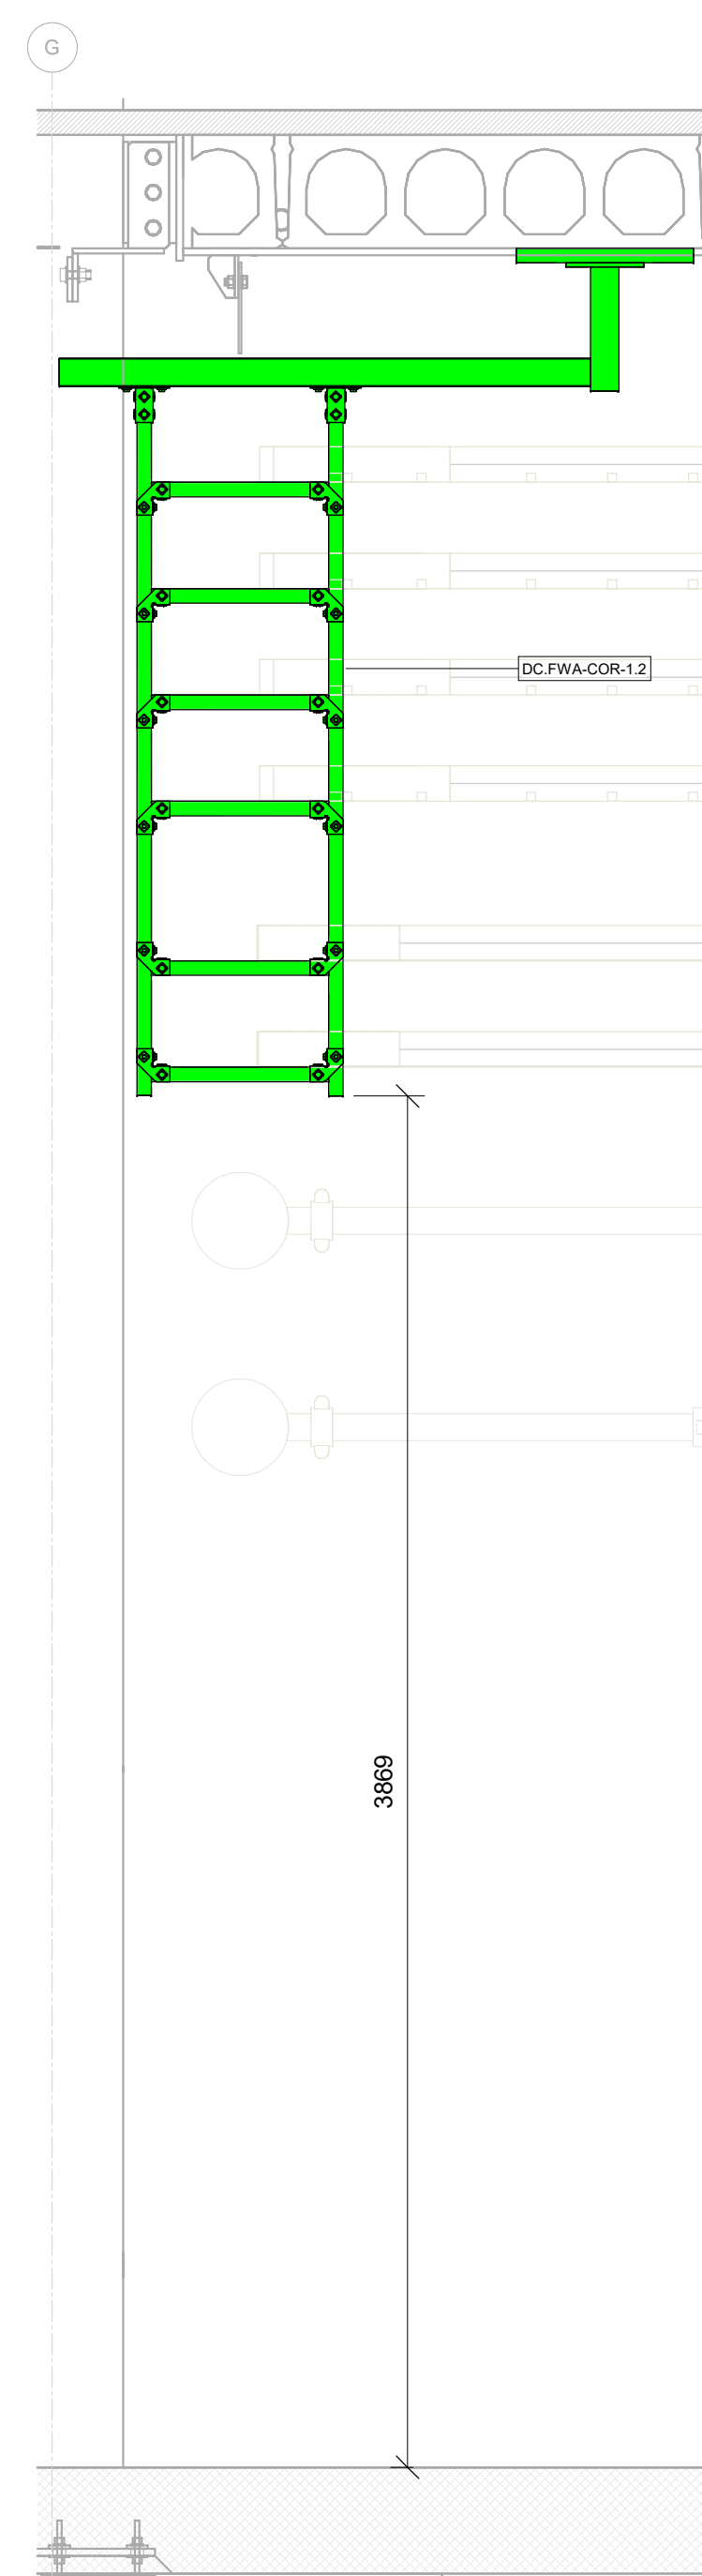

4 | Building 1 - Supports - Ground Floor - South Corridor - Section C

SCALE: 1 : 20

Legend:		
Description	Location	Quantity
DC.FWA-COR-12	Ground Floor - South Corridor	27



DC.FWA-COR-1.1-1A



DC.FWA-COR-1.2-1A



Component Catalogue



DC.FWA-COR-1.1-2A



DC.FWA-COR-1.2-2A

OVERVIEW

MC Prefab is a collaborative joint venture between CTS, MECWIDE, and BIMMS. The primary objective of this partnership is to streamline the production of Mechanical, Electrical, and Plumbing (MEP) support structures.

To achieve standardization and optimization in support production, installation, and to minimize material waste, a comprehensive catalog of solutions has been developed. This catalog defines all support solutions along with their respective variables.

Process Stages:
The overall process of MEP support structure production and installation is divided into three distinct stages:

1-Preparation
2-Production
3-Installation
Each stage requires specific documentation, outlined as follows:

Form1A: Base Specification for Support Solution Definition
Form2A: Fabrication Drawing
Form3A: Installation Drawing
 These documents ensure the standardization and efficiency of the entire process, from initial preparation through to final installation.

For any further details or clarifications, please refer to the MC Prefab documentation guidelines or contact the project management team.

Naming Convention

DC.FWA-COR-1.1-1A

- Document Type
- Support Type
- Building Area Type
- Project Standard Type
- Project Type

Legend:	
Colour	Description
Orange	DC FWA-GAN-1.1
Red	DC FWA-COR-1.1
Green	DC FWA-COR-1.2
Blue	DC FWA-COR-2.1
Yellow	DC FWA-COR-2.2
Pink	DC FWA-COR-3.1

P01	07/08/2024	Issued For Information	GJ	MP
Rev.	Date	Description	Sign.	Verif.

DESIGN & BUILD PARTNERS:

 **CTS Nordics**

 **BIMMS**
integrated engineering

 **MECWISE**
DESIGNING COLLABORATION

DRAWING NAME:
DC.FWA-COR-1.2-3A

DRAWING STATUS: Issued For Information		SCALE: 1/150	STATUS: S2
DATE CREATED: 07/08/2024	LAST REV. DATE: 07/08/2024	SIGNED: GJ	CONTROL: MP
DRAWING NUMBER: FIN3005-BMS-B1-XX-DR-JC123A		FORMAT: A2	REVISION: P01